

# VILLAGE OF WORTH

## ZONING MAP




1 inch = 500 feet

- Legend**
- R-1 SINGLE FAMILY
  - R-2 SINGLE FAMILY
  - R-3 GENERAL RESIDENCE
  - B-1 RESTRICTED RETAIL
  - B-2 GENERAL BUSINESS
  - T-1 SINGLE FAMILY RESIDENTIAL ATTACHED
  - M-1 LIMITED MANUFACTURING
  - PUD PLANNED UNIT DEVELOPMENT


INSET "A"




INSET "B"

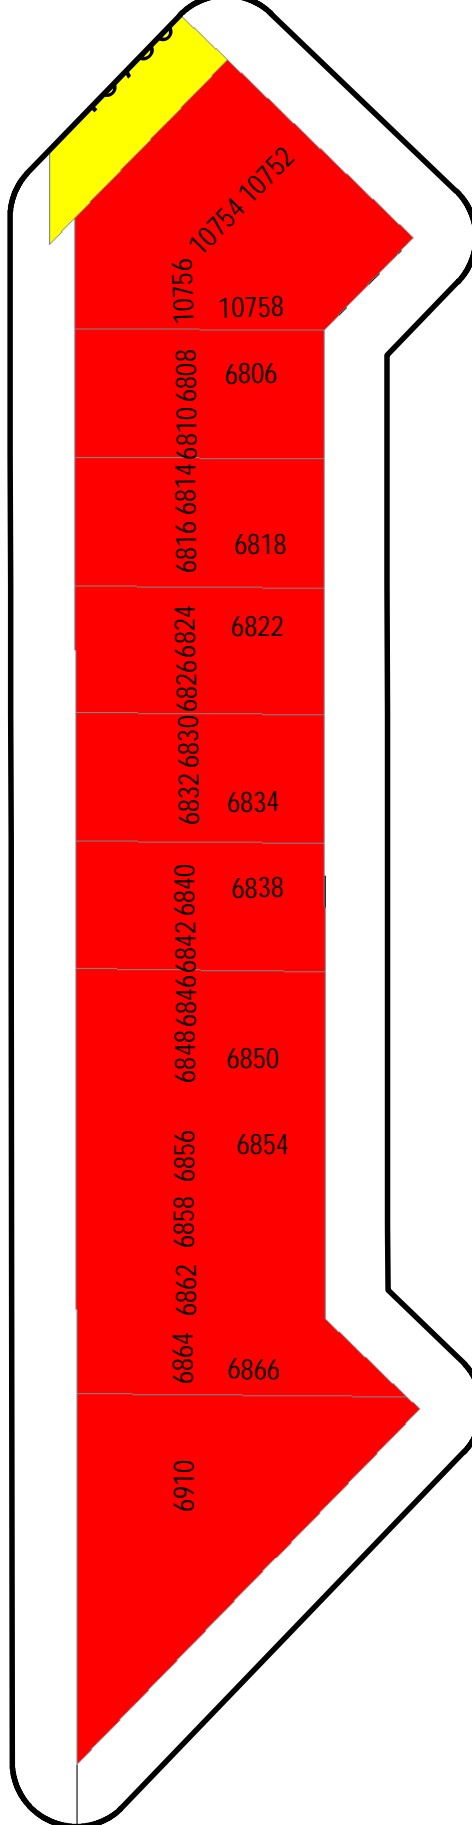


INSET "C"

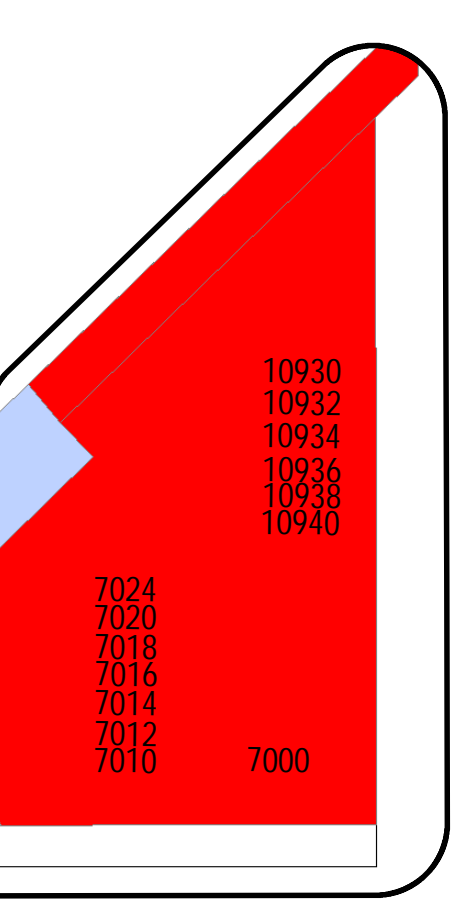


INSET "D"

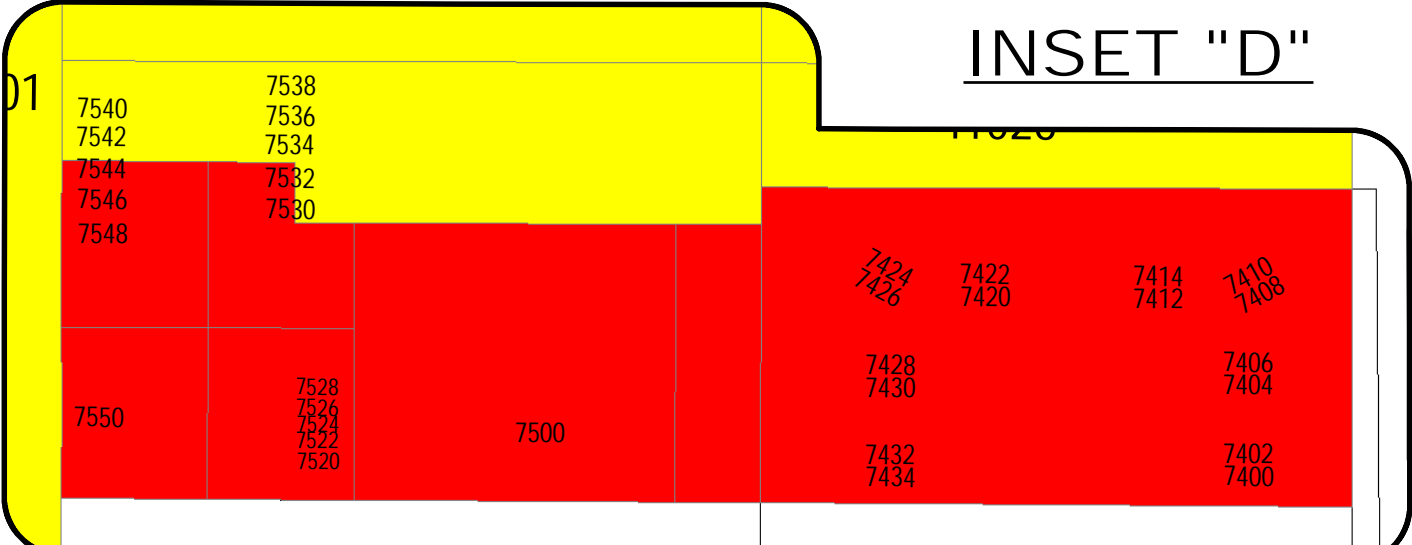

INSET "E"

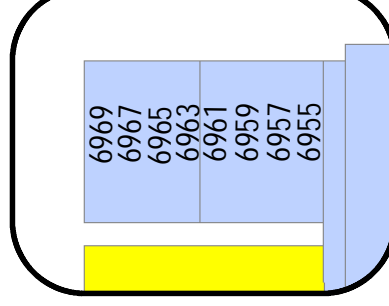

INSET "F"

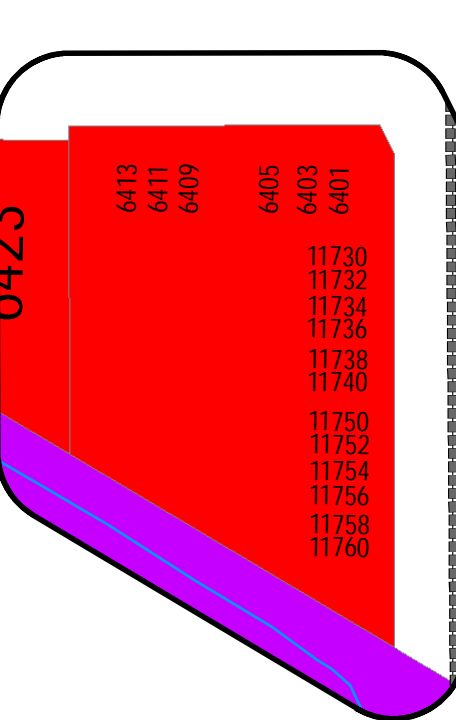

ROBINSON ENGINEERING, LTD. CONSULTING REGISTERED PROFESSIONAL ENGINEERS AND PROFESSIONAL LAND SURVEYORS 17000 SOUTH PARK AVENUE SOUTH HOLLAND, ILLINOIS 60473 (708) 331-6700 FAX (708) 331-3826 © COPYRIGHT 2006 ILLINOIS DESIGN FIRM REGISTRATION NO. 184001128.		REVISIONS <table border="1"> <thead> <tr> <th>No.</th> <th>Date</th> <th>Remarks</th> </tr> </thead> <tbody> <tr><td>1</td><td>01/29/93</td><td></td></tr> <tr><td>2</td><td>02/24/03</td><td>FAB</td></tr> <tr><td>3</td><td>06/23/03</td><td>FAB</td></tr> <tr><td>4</td><td>02/21/07</td><td>AAH</td></tr> <tr><td>5</td><td>11/29/07</td><td>EKR</td></tr> <tr><td>6</td><td>06/22/16</td><td>FAB</td></tr> <tr><td>7</td><td>07/19/16</td><td>EKR</td></tr> <tr><td>8</td><td>06/29/17</td><td>FAB</td></tr> <tr><td>9</td><td>03/01/2019</td><td>EKR</td></tr> </tbody> </table>		No.	Date	Remarks	1	01/29/93		2	02/24/03	FAB	3	06/23/03	FAB	4	02/21/07	AAH	5	11/29/07	EKR	6	06/22/16	FAB	7	07/19/16	EKR	8	06/29/17	FAB	9	03/01/2019	EKR
No.	Date	Remarks																															
1	01/29/93																																
2	02/24/03	FAB																															
3	06/23/03	FAB																															
4	02/21/07	AAH																															
5	11/29/07	EKR																															
6	06/22/16	FAB																															
7	07/19/16	EKR																															
8	06/29/17	FAB																															
9	03/01/2019	EKR																															
WORTH		IL																															
Drawn by:	Date: 03/19/91																																
Checked by:	Scale: 1" = 500'																																
Sheet 1 of 1	Project No.																																